

LEGEND:

LAYER OF SERVICES:


HT  
 LV  
 OFC

SITE OF REQUEST

REF NO.: C20075496  
 ISSUED TO : MS SERENA CHONG  
 SCALE : NOT TO SCALE  
 PLOTTED BY: OSHPH  
 DATE OF PLOT : 24/7/2007  
 SHEET 3 OF 4



This cable route drawing serves only as a guide for locating underground cables. Contractors are required to engage Licensed Cable Detection Workers to carry out the requisite cable detection works prior to the commencement of any earthworks to determine the exact location of any cables.

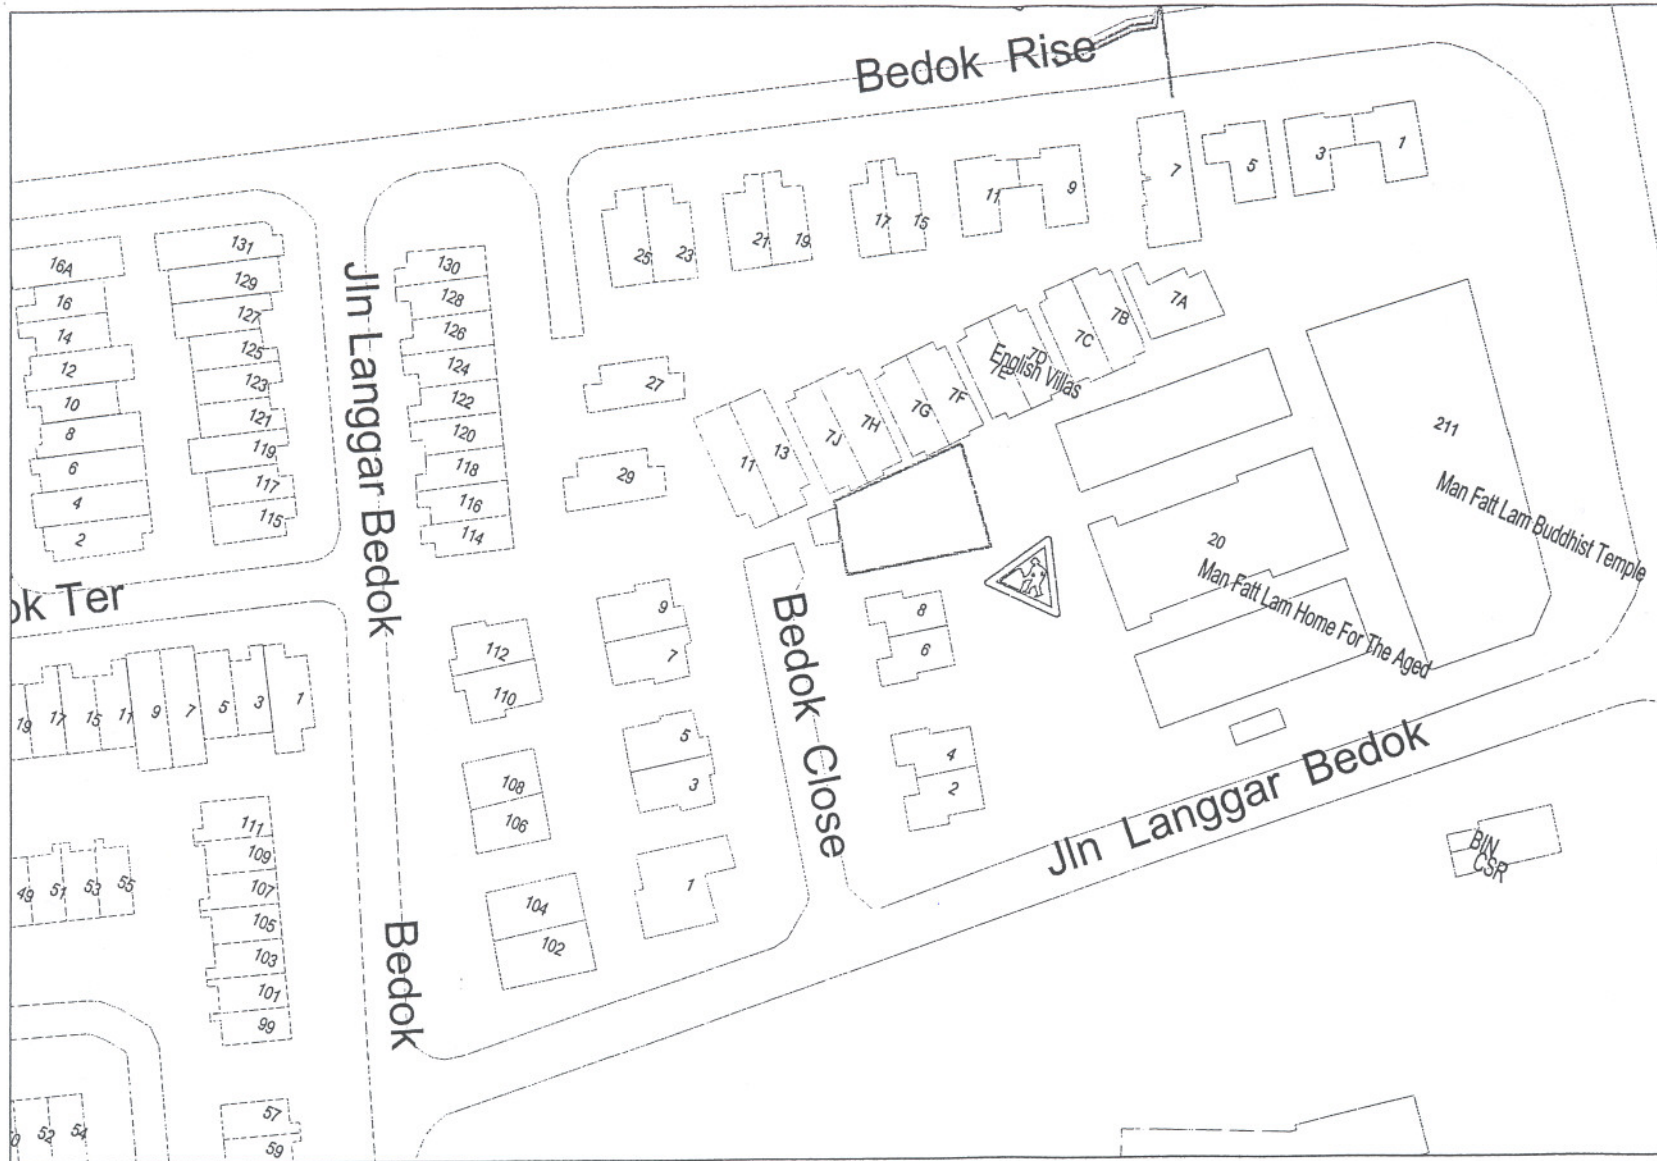

LEGEND: 

LAYER OF SERVICES:



INDICATIVE CABLE ROUTE OF WORKS  
IN PROGRESS OR JUST COMPLETED



SITE OF REQUEST

REF. NO.: C20075496

ISSUED TO: IMS SERENA CHONG

SCALE: N.T.S.

PLOTTED BY: OSHPH

DATE OF PLOT: 24/7/2007

SHEET 4 OF 4



This cable route drawing serves only as a guide for locating underground cables. Contractors are required to engage Licensed Cable Detection Workers to carry out the requisite cable detection works prior to the commencement of any earthworks to determine the exact location of any cables.