

LEGEND:

LAYER OF SERVICES:

- HT
 - LV
 - OFC
- SITE OF REQUEST

REF NO.: C20075498

ISSUED TO: MS SERENA CHONG

SCALE: NOT TO SCALE


PLOTTED BY: OSJAY

DATE OF PLOT: 24/12/07

SHEET 3 OF 5




This cable route drawing serves only as a guide for locating underground cables. Contractors are required to engage Licensed Cable Detection Workers to carry out the requisite cable detection works prior to the commencement of any earthworks to determine the exact location of any cables.

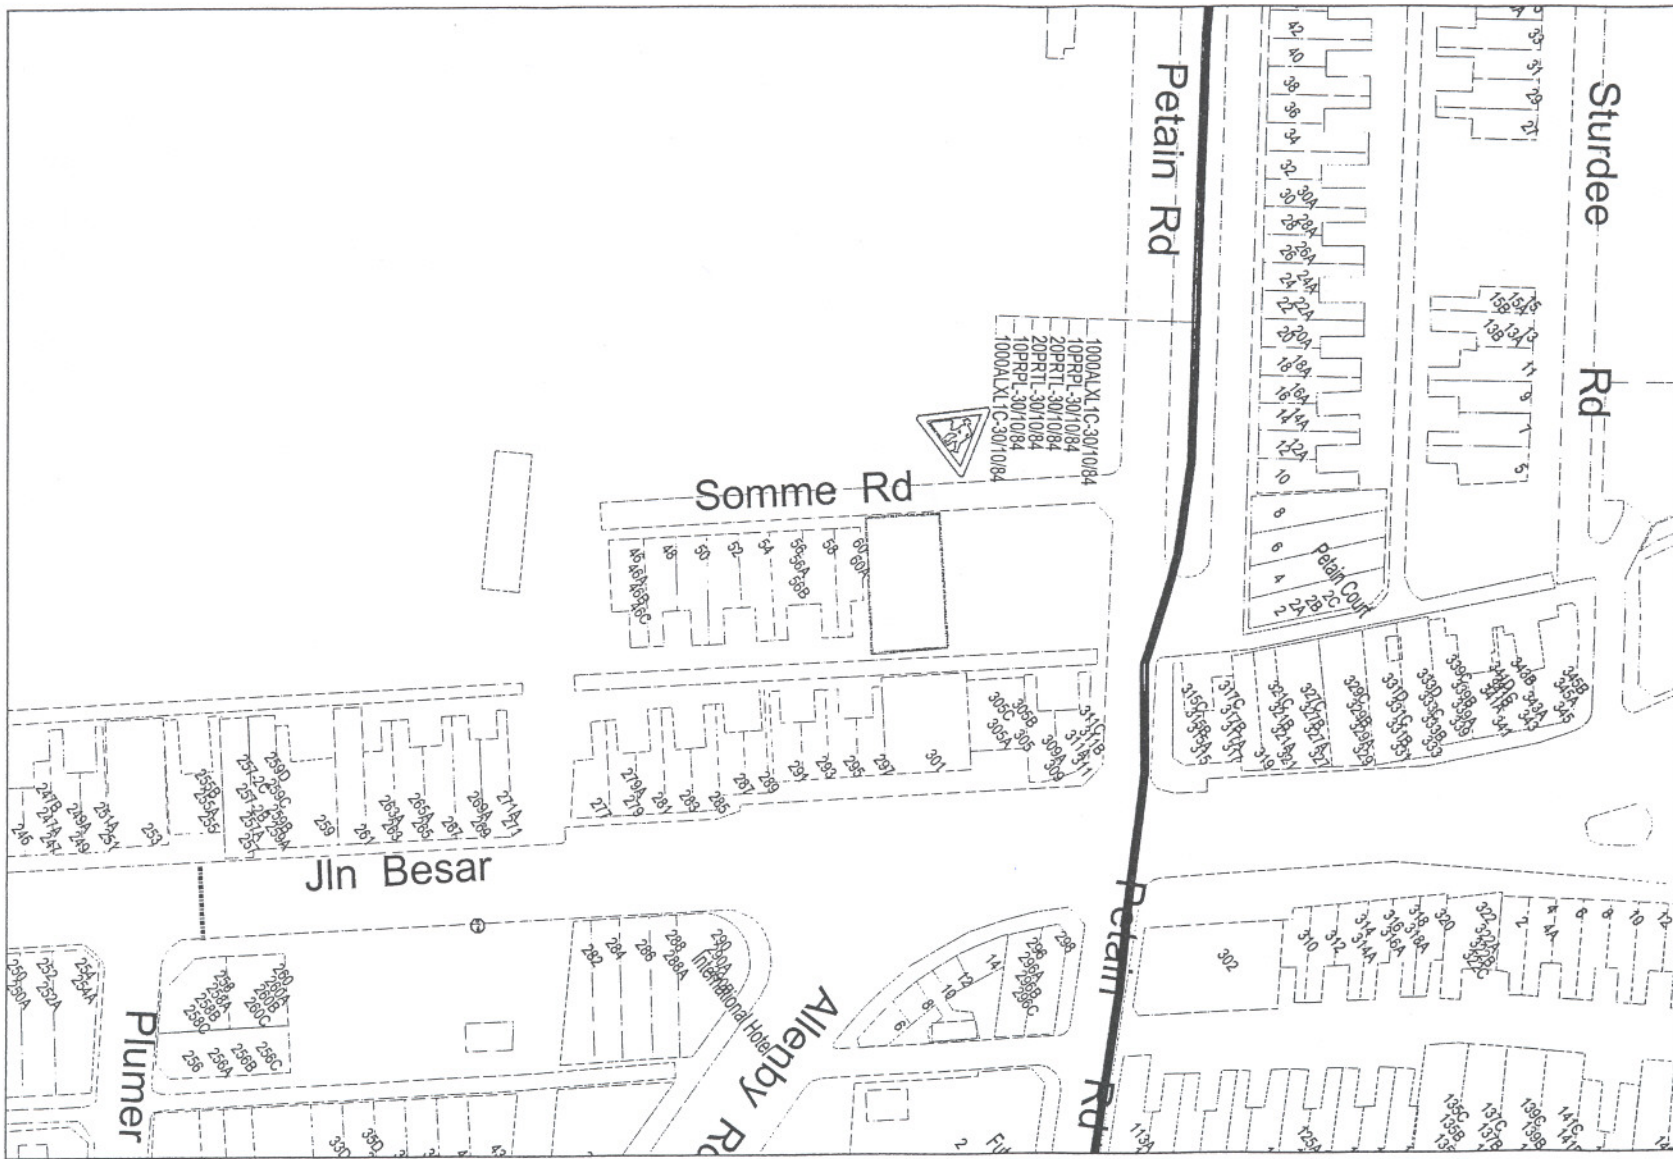

LEGEND:

LAYER OF SERVICES:

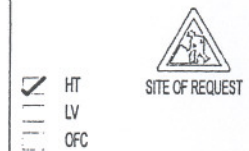

REF NO.: C20075498

ISSUED TO: MS SERENA CHONG

SCALE: NOT TO SCALE


PLOTTED BY: OSJAY


DATE OF PLOT: 24/7/2007

SHEET 4 OF 5



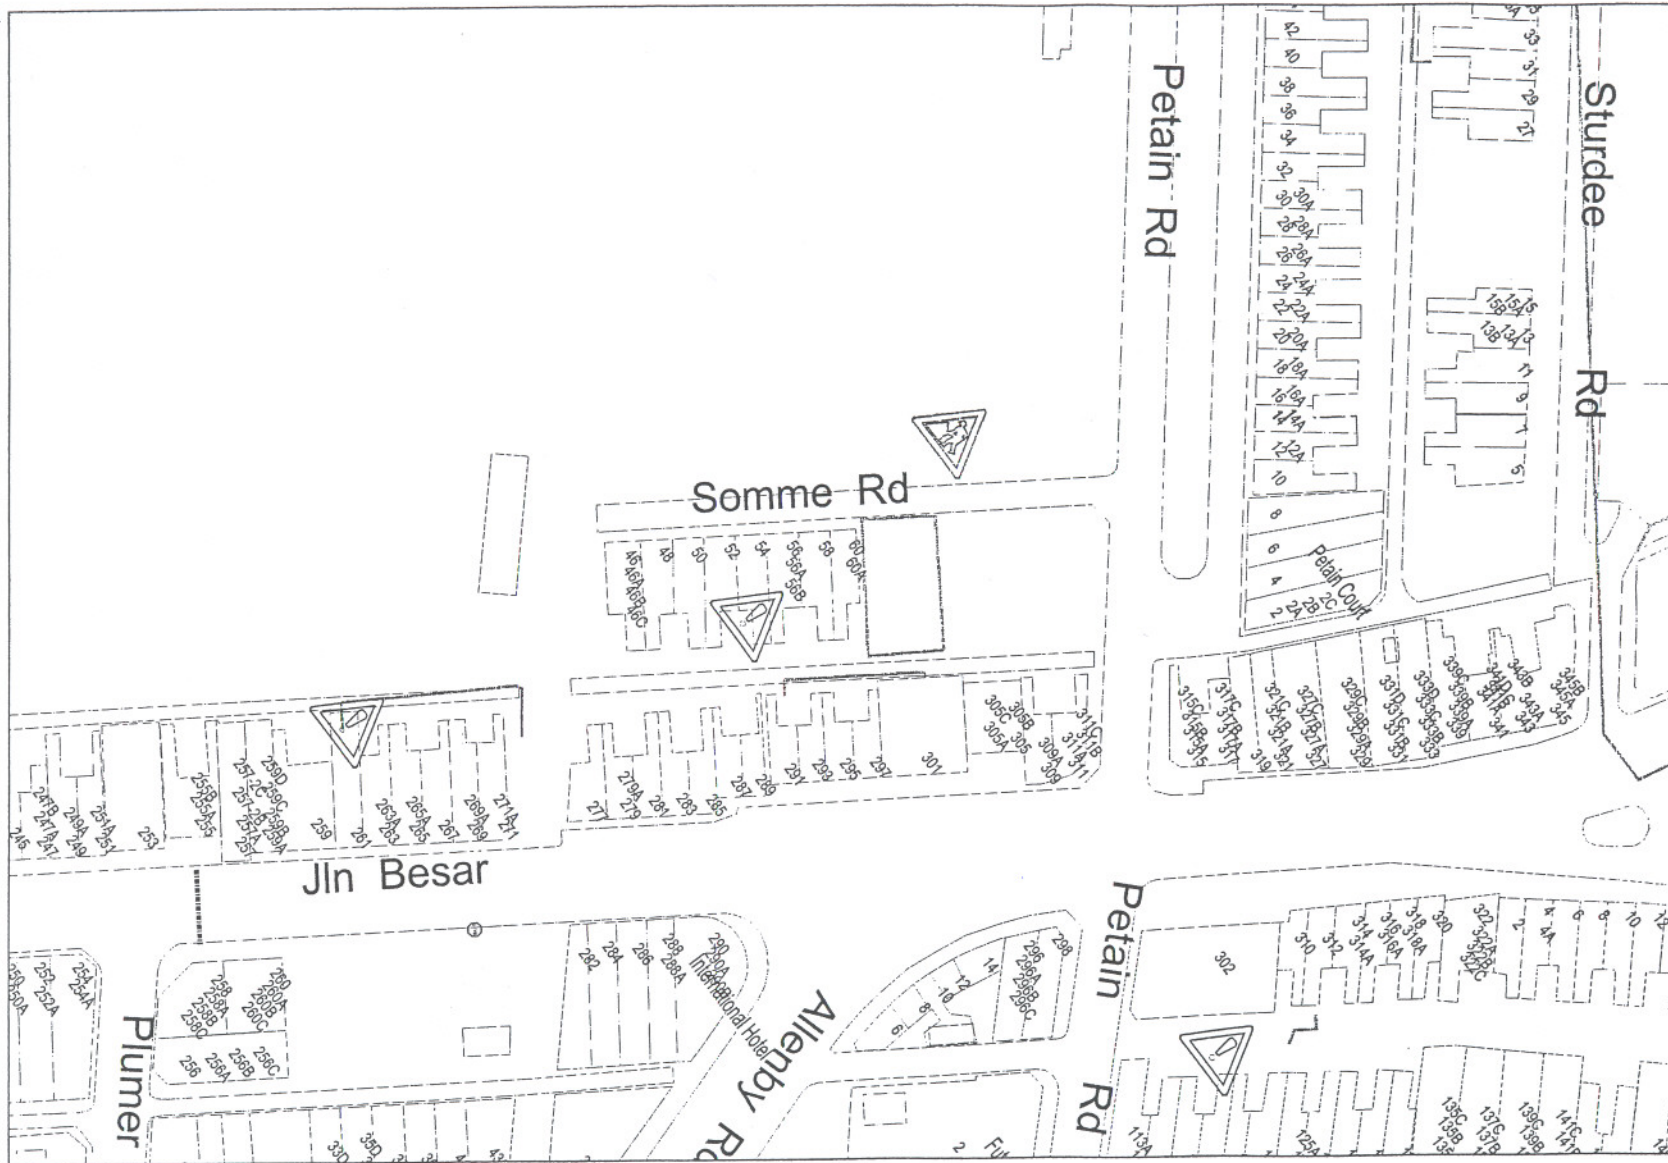

This cable route drawing serves only as a guide for locating underground cables. Contractors are required to engage Licensed Cable Detection Workers to carry out the requisite cable detection works prior to the commencement of any earthworks to determine the exact location of any cables.



LEGEND : 

LAYER OF SERVICES:

 **INDICATIVE CABLE ROUTE OF WORKS IN PROGRESS OR JUST COMPLETED**

 **SITE OF REQUEST**

REF. NO. : C20075498


ISSUED TO: MS SERENA CHONG

SCALE: N.T.S.

PLOTTED BY: OSJAY

DATE OF PLOT: 24/7/2007

SHEET 5 OF 5

 **SP POWERASSETS**
A member of Singapore Power Group

This cable route drawing serves only as a guide for locating underground cables. Contractors are required to engage Licensed Cable Detection Workers to carry out the requisite cable detection works prior to the commencement of any earthworks to determine the exact location of any cables.