

E 30800

E 30820


E 30840

N 32640

N 32620

N 32600


NO.	TREE_NAME	GIRTH	HEIGHT	SPREAD
E1	ACACIA TREE	0.8m	13m	5m
E2	ACACIA TREE	3.0m	16m	15m
E3	ACACIA TREE	0.8m	11m	6m
E4	MENAGA	1.4m	15m	7m

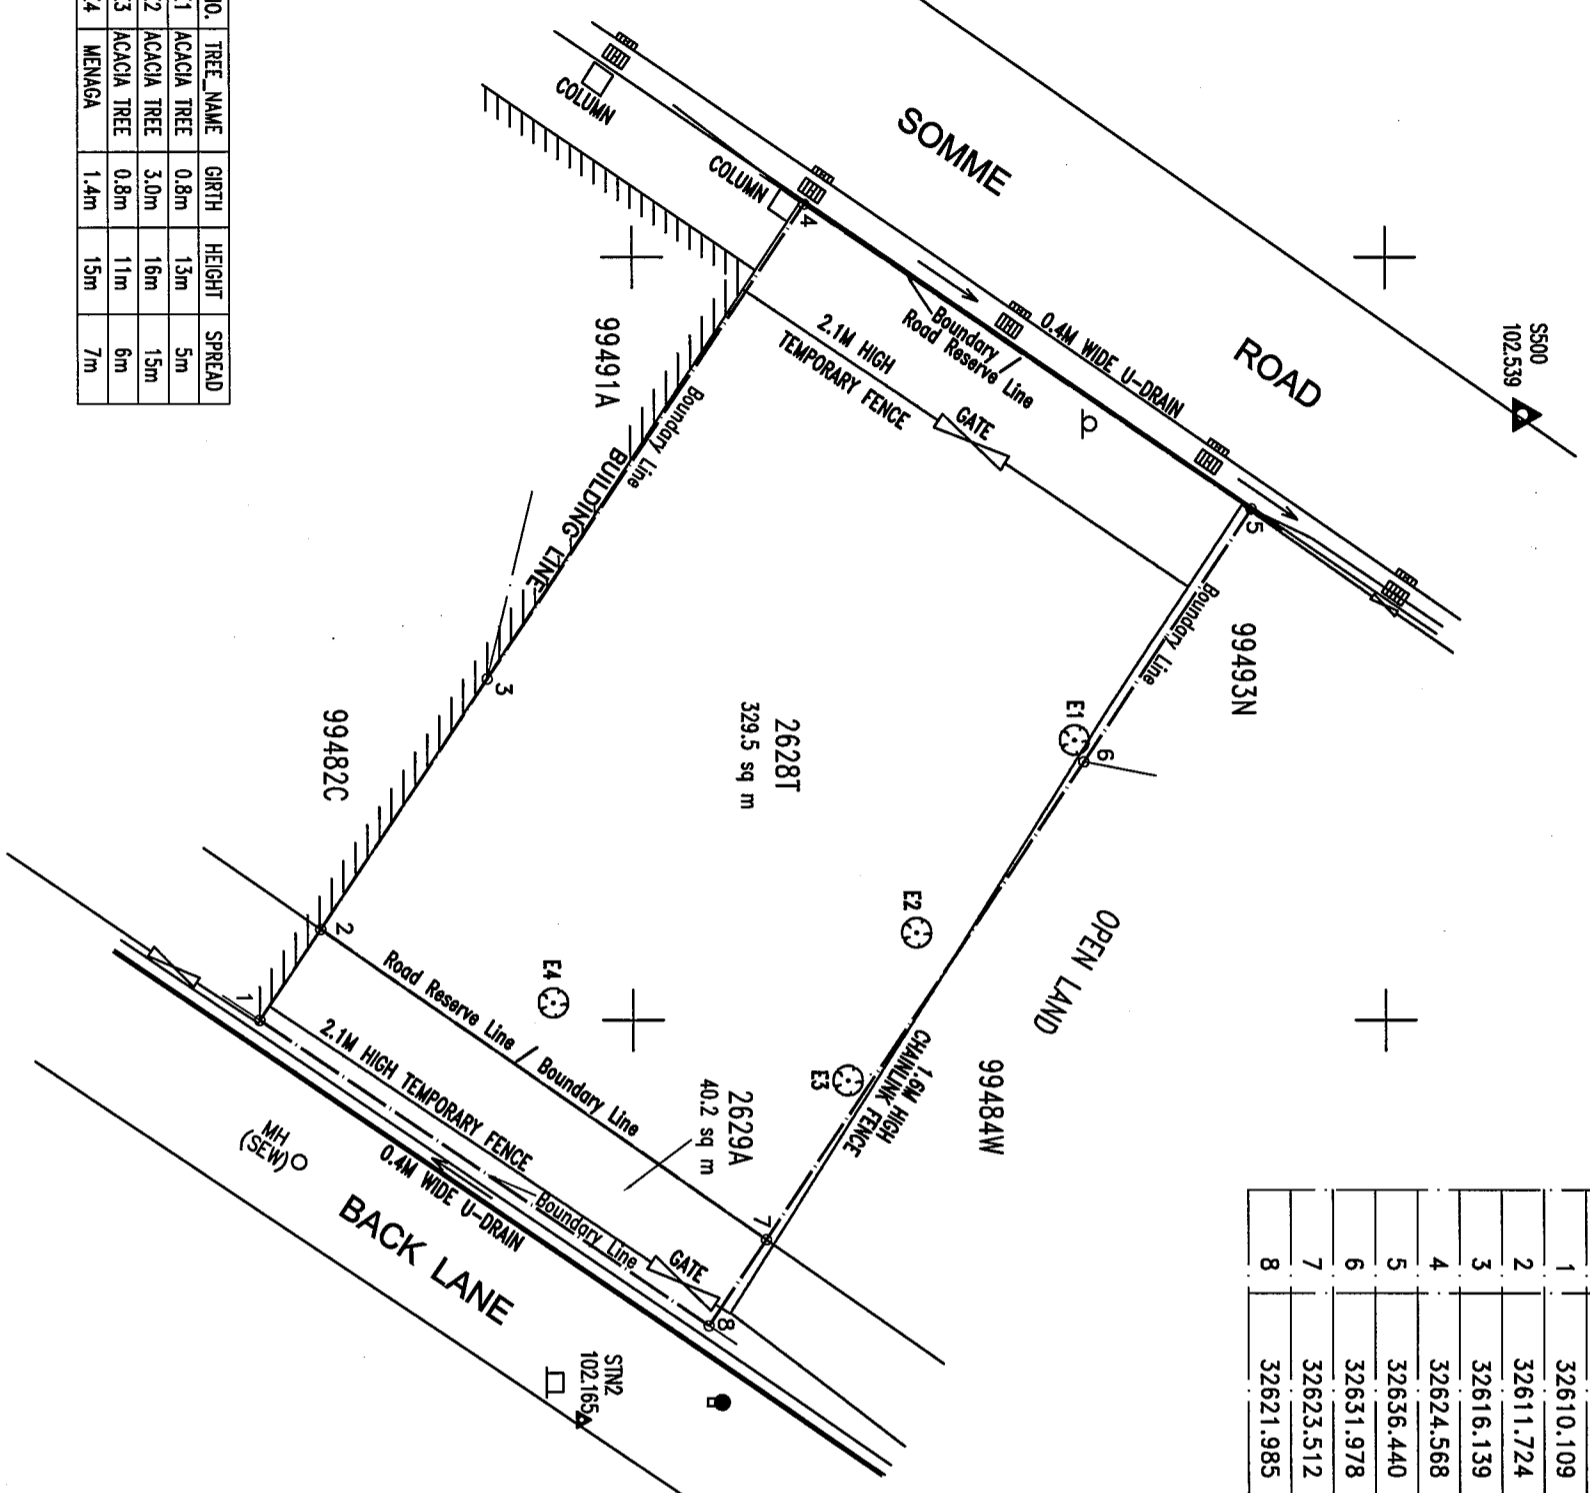

BOUNDARY COORDINATES

NO.	NORTHING	EASTING
1	32610.109	30819.994
2	32611.724	30817.606
3	32616.139	30811.079
4	32624.568	30798.604
5	32636.440	30806.618
6	32631.978	30813.218
7	32623.512	30825.744
8	32621.985	30828.002

SVY 21 DATUM

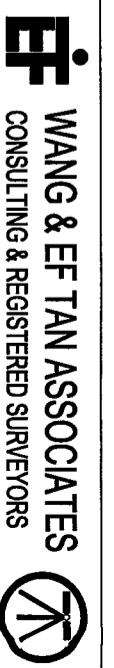

WANG & E F TAN ASSOCIATES  
CONSULTING & REGISTERED SURVEYORS  
NO 787, UPPER SERANGOON ROAD, #03-01,  
SINGAPORE 534654.  
TEL : 62890400 FAX: 62814494  
Email : eftan@cyberway.com.sg

*Tan Eng Fei*  
**TAN ENG FEI**  
B.A.P.Sc. (SURVY/DIST)  
MSISYAMIS (AUST)  
PROFESSIONAL SURVEYOR  
REGISTERED SURVEYOR (SINGAPORE)

- LEGENDS :
- ▲ - Temporary Benchmark
  - MH (SEW) ○ - Manhole(Sewerage)
  - EB - denotes Electric Box
  - - Signboard
  - Fence
  - - Tree
  - LOT BOUNDARY LINE
  - - Water Valve
  - Jammed - Manhole's cover can't open.

- INSTRUCTIONS AND NOTES :
1. SURVEYED FOR M/S SINGAPORE LAND AUTHORITY ON 15.08.2007.
  2. SVY21 Co-ordinates for Lot Boundaries are purchased from Singapore Land Authority dated 21.09.2007 and must be verified on site before adoption for use.
  3. Information & details shown are correct at the time of survey and should be verified before use.
  4. Position of TBMs shown are indicative only.
  5. Enlargement of this drawing is discouraged.
  6. This is NOT an Encroachment survey plan.
  7. Road Reserve Line is purchased from ILIS Dated 28.08.2007 and is subjected to final survey.

JOB TITLE :  
**TOPOGRAPHICAL SURVEY ON  
LOTS 2628T T.S. NO.17  
AT SOMME ROAD.**

DRAWING TITLE :  
**TOPOGRAPHICAL SURVEY PLAN**

CHECKED BY :	LAU LP	SCALE :	1:200
DRAWN BY :	YEO		
SURVEYED BY :	BENSON	SHEET NO. :	
DATE :	02.10.2007		
DRAWING NO. :	WEFT/1237/07/SLA/TOPO		