


NParks Plan

→ Trees to be Protected/Conserved

TREE NO.	TREE NAME	GIRTH	HEIGHT
T1	BROWN HEART	1	8
T2	IRONWOOD	0.6	8
T3	MEKICAL LLAC	1.1	6
T4	MEKICAL LLAC	0.4	5
T5	WLD DINNISON	0.3	5
T6	IRONWOOD	0.3	5
T7	MEKICAL LLAC	1.1	12
T8	JELUTONG	0.3	6
T9	JELUTONG	1.2	10
T10	MEKICAL LLAC	1	12
T11	JELUTONG	1	8
T12	BROWN HEART	2.8	12
T13	BAMBOO	1.8	15
T14	BAMBOO	1.8	15
T15	ELEPHANT APPLE	1.8	12
T16	BROWN HEART	1.8	12
T17	GROUP OF BAMBOOS	1.8	15
T18	CORAL	0.3	7
T19	CORAL	0.3	7
T20	CORAL	0.6	8
T21	CORAL	0.3	4.5
T22	CORAL	0.4	4
T23	JELUTONG	0.9	10
T24	BROWN HEART	1.8	15
T25	ALEXANDRA PALM	1.6	10
T26	BROWN HEART	1.2	10
T27	MANGO	1.1	9
T28	JELUTONG	0.4	8
T29	MEKICAL LLAC	1.7	19
T30	BROWN HEART	1.3	10
T31	BROWN HEART	0.4	5
T32	JELUTONG	0.9	6
T33	ALEXANDRA PALM	1.9	12
T34	JELUTONG	0.8	10
T35	BROWN HEART	1.3	10
T36	MANGO	3	15
T37	JELUTONG	0.7	7
T38	BROWN HEART	1.2	12
T39	ALEXANDRA PALM	1.8	10
T40	BROWN HEART	2.5	15
T41	JELUTONG	0.7	8
T42	JELUTONG	0.8	10
T43	BROWN HEART	0.5	8
T44	BROWN HEART	1.8	12
T45	JELUTONG	0.6	6
T46	BROWN HEART	1.3	10
T47	JELUTONG	0.3	6
T48	BROWN HEART	1.6	12
T49	JELUTONG	0.9	10
T50	BROWN HEART	2.8	12
T51	JELUTONG	0.8	8
T52	ALEXANDRA PALM	0.6	6
T53	BROWN HEART	2.8	12
T54	RAMBUAN	1.5	10
T55	BROWN HEART	2.8	12
T56	JELUTONG	0.9	8
T57	CASSIA FISTULA	1.2	9
T58	BROWN HEART	2.6	12
T59	JELUTONG	0.3	8
T60	BROWN HEART	1.8	12

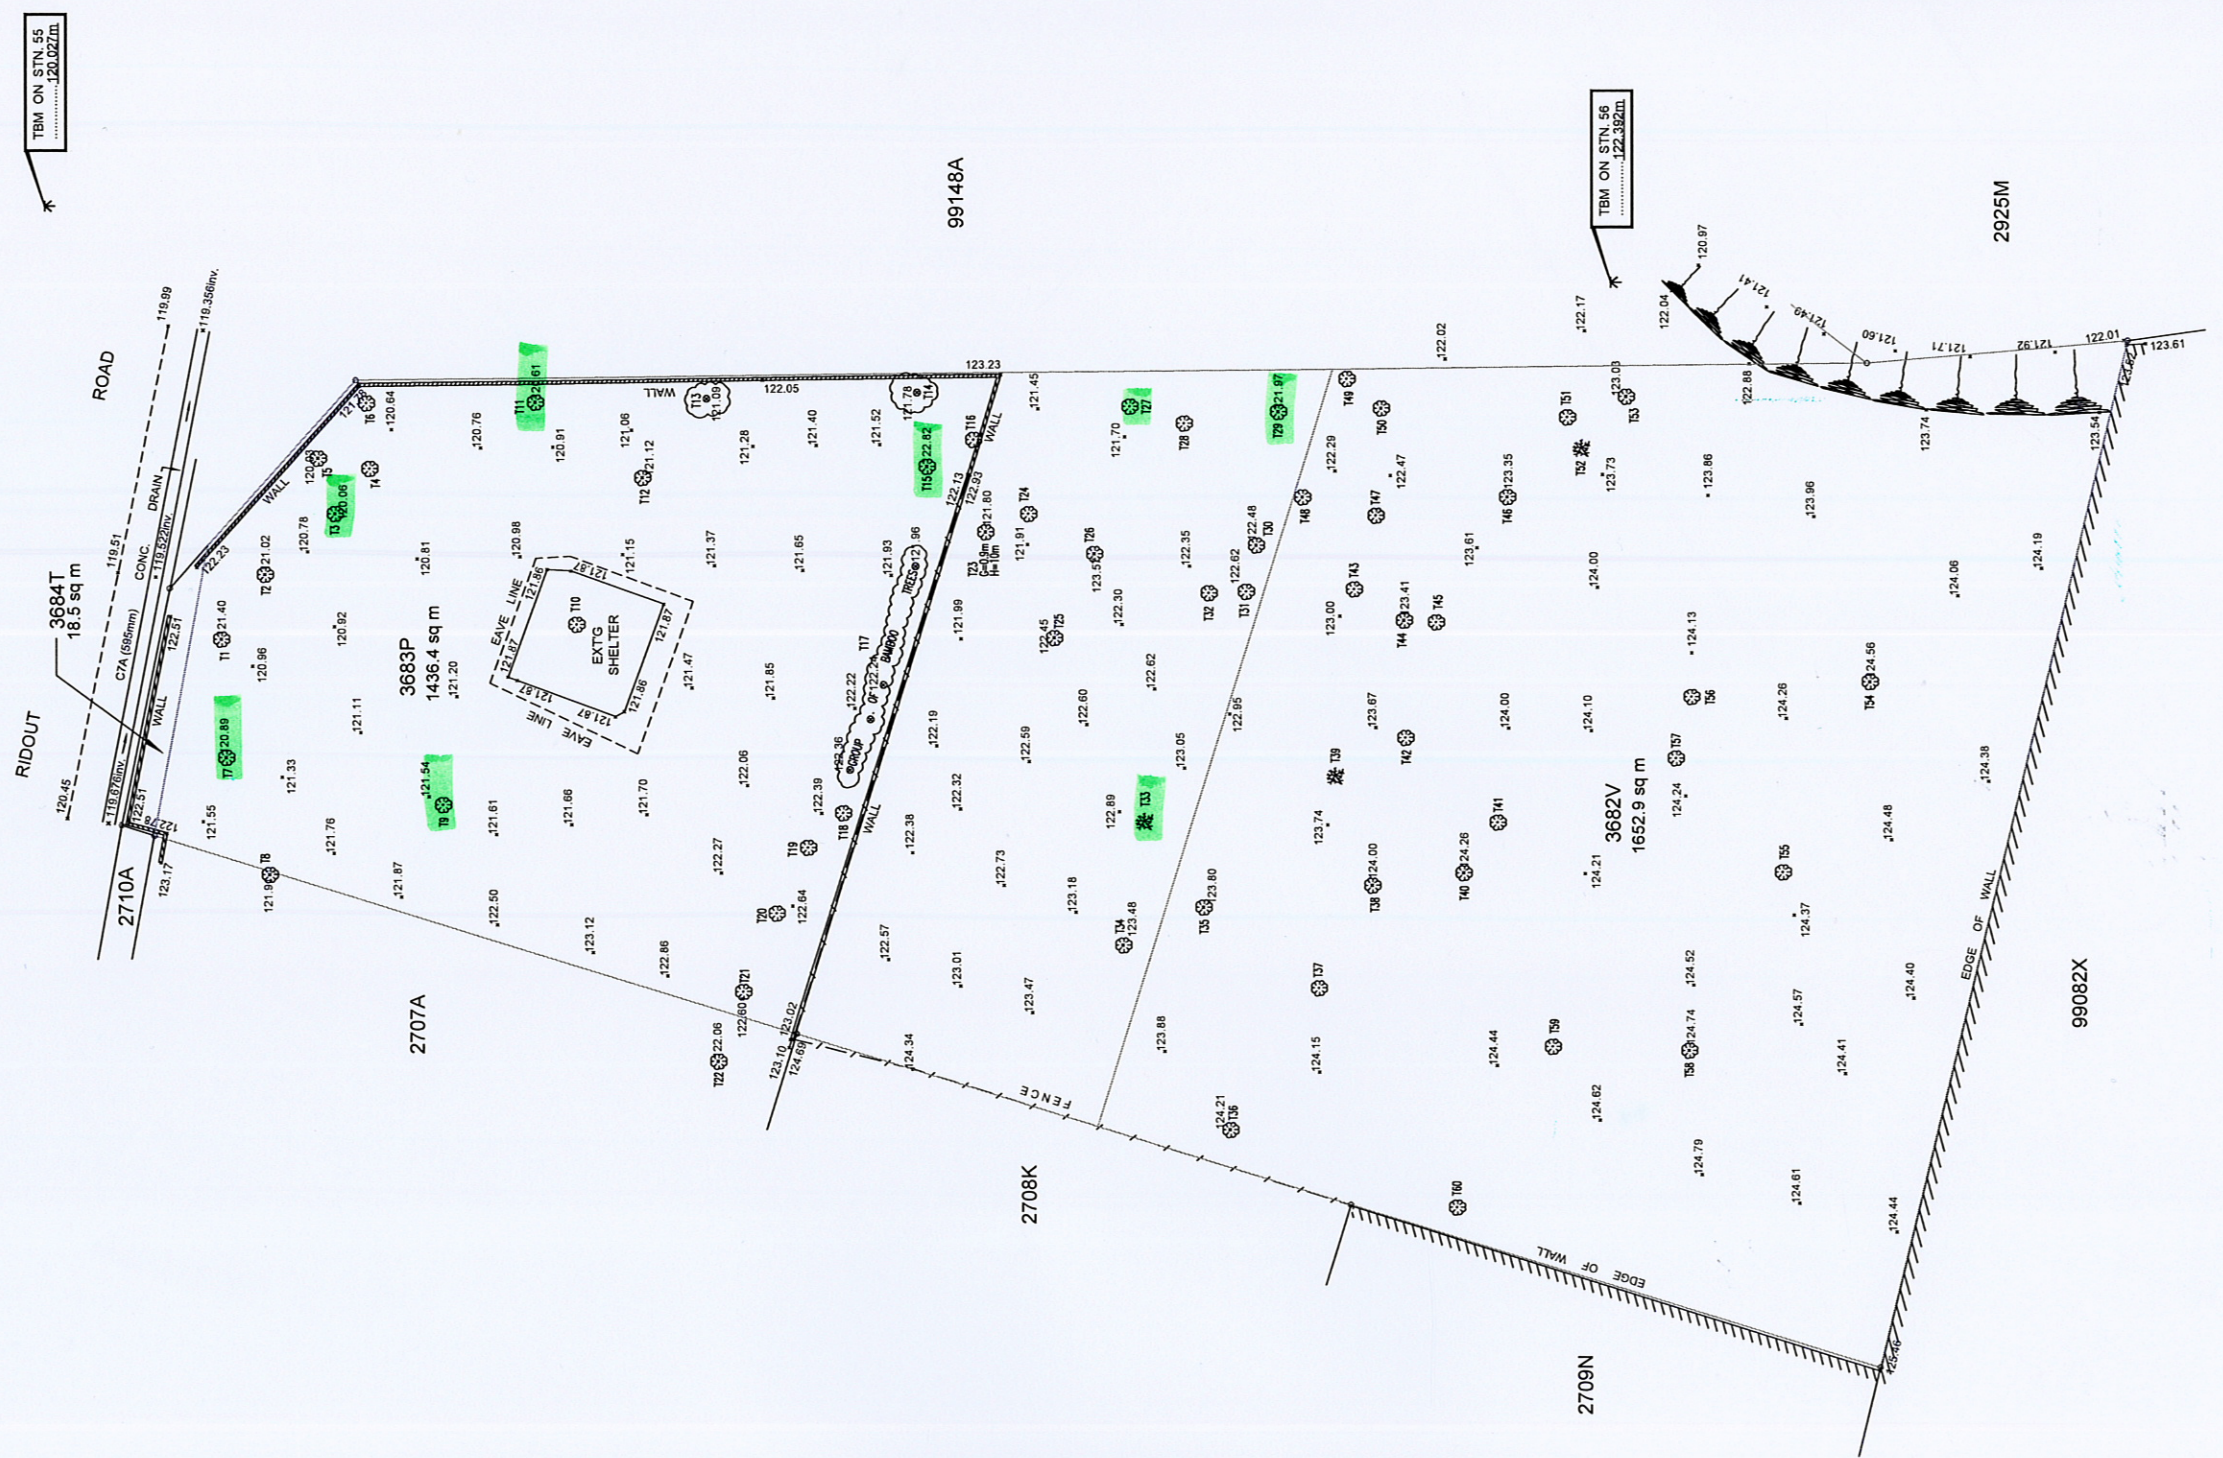

Note :-  
 1) Subdivisional dimensions & areas shown herein are approximate and subject to final survey by co-ordinate cadastre based on SVY 21 datum.  
 2) Vertical datum (in Metres) adopted from initial Govt. PLMB based on Mean Sea Level as 100.000m.  
 3) All information shown herein are correct at the time of survey.

PROJECT TITLE:  
**PROPOSED ALIENATION OF STATE LAND LOTS 3682V & 3683P MUKIM NO. 2 AT RIDOUT ROAD.**


DRAWING TITLE:  
**TOPOGRAPHICAL SURVEY PLAN**

SURVEYOR:  
 Chia Aik Kok Survey Consultant  
 701 Sims Drive, #05-02 LHK Building  
 Singapore 387383  
 Tel: 6299 1776 Fax: 6299 1416

CHIA AIK KOK  
 B. SURV. (CI), F.S.I.S.V.  
 Registered Surveyor  
 Singapore

REV.	DESCRIPTION	DATE

SCALE : AS SHOWN  
 PLAN NO. : CAK08/02/194-TOPO | SHEET: 1/1 | DATE: 10 JUNE 2008  
 DRAWN BY : Eric

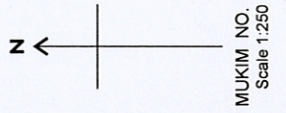

MUKIM NO. 2  
 Scale 1:250