

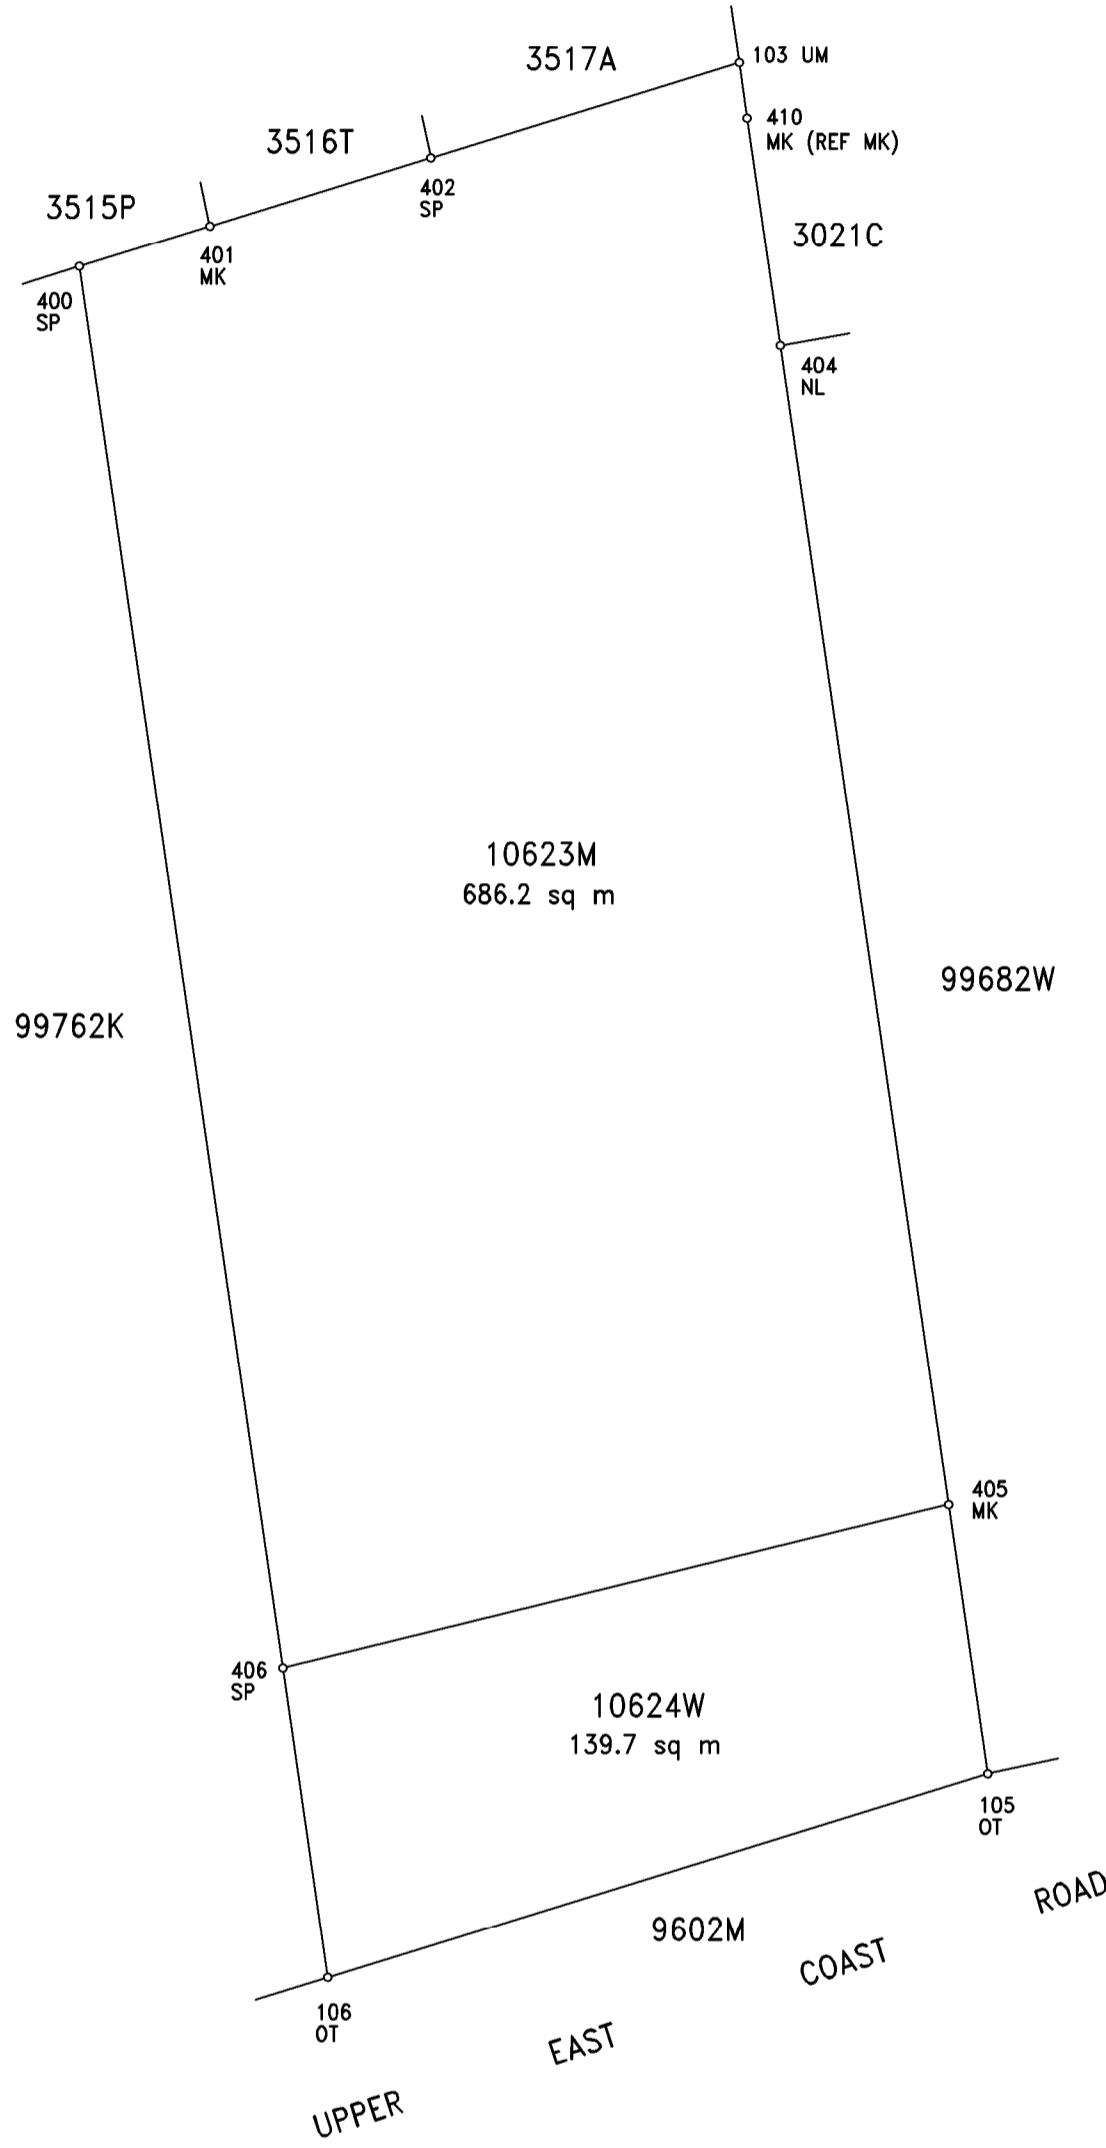


LOT NO		ON PLAN	HERE SUBDIVIDED INTO LOTS
OLD FORMAT	NEW FORMAT		
26-2	99763N	2472	10623M to 10624W

N. 32940  
E. 38720

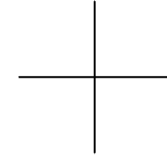

STATION NO	NORTHING	EASTING
103	32938.753	38760.086
105	32893.484	38766.663
106	32888.074	38749.209
400	32933.340	38742.625
401	32934.405	38746.084
402	32936.221	38751.931
404	32931.249	38761.178
405	32900.598	38765.630
406	32896.272	38748.017
410	32937.269	38760.302

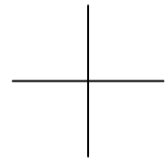

N. 32880  
E. 38780

All coordinates shown are based on SVY 21 Datum	Drawn by <i>SHERMAN</i> 10.07.2008	I, CHIA AIK KOK, a surveyor registered under the Land Surveyors Act (Cap.156), certify that this document has been prepared by me or under my immediate supervision, in accordance with the Boundaries and Survey Maps (Conduct of Cadastral Surveys) Rules 2005 (G.N. No. S 155/2005).  10.07.2008 Registered Surveyor (Digitally Signed)	Approved	
Surveyed by FAUZAN 25.06.2008	Examined by <i>P.A.M.S</i> 10.07.2008		SOH KHENG PENG Chief Surveyor (Digitally signed)	
Compiled from	SVY 3616-2008			
Sketch Plans SK82118-001 to 004	Scale 1 : 200			
Approved Plan (3A) in SLA/CF/123.1.7	MUKIM NO. 27	82118		
Cadastral Map : 1899				