


LOT NO.	ON PLAN
1267C	13382

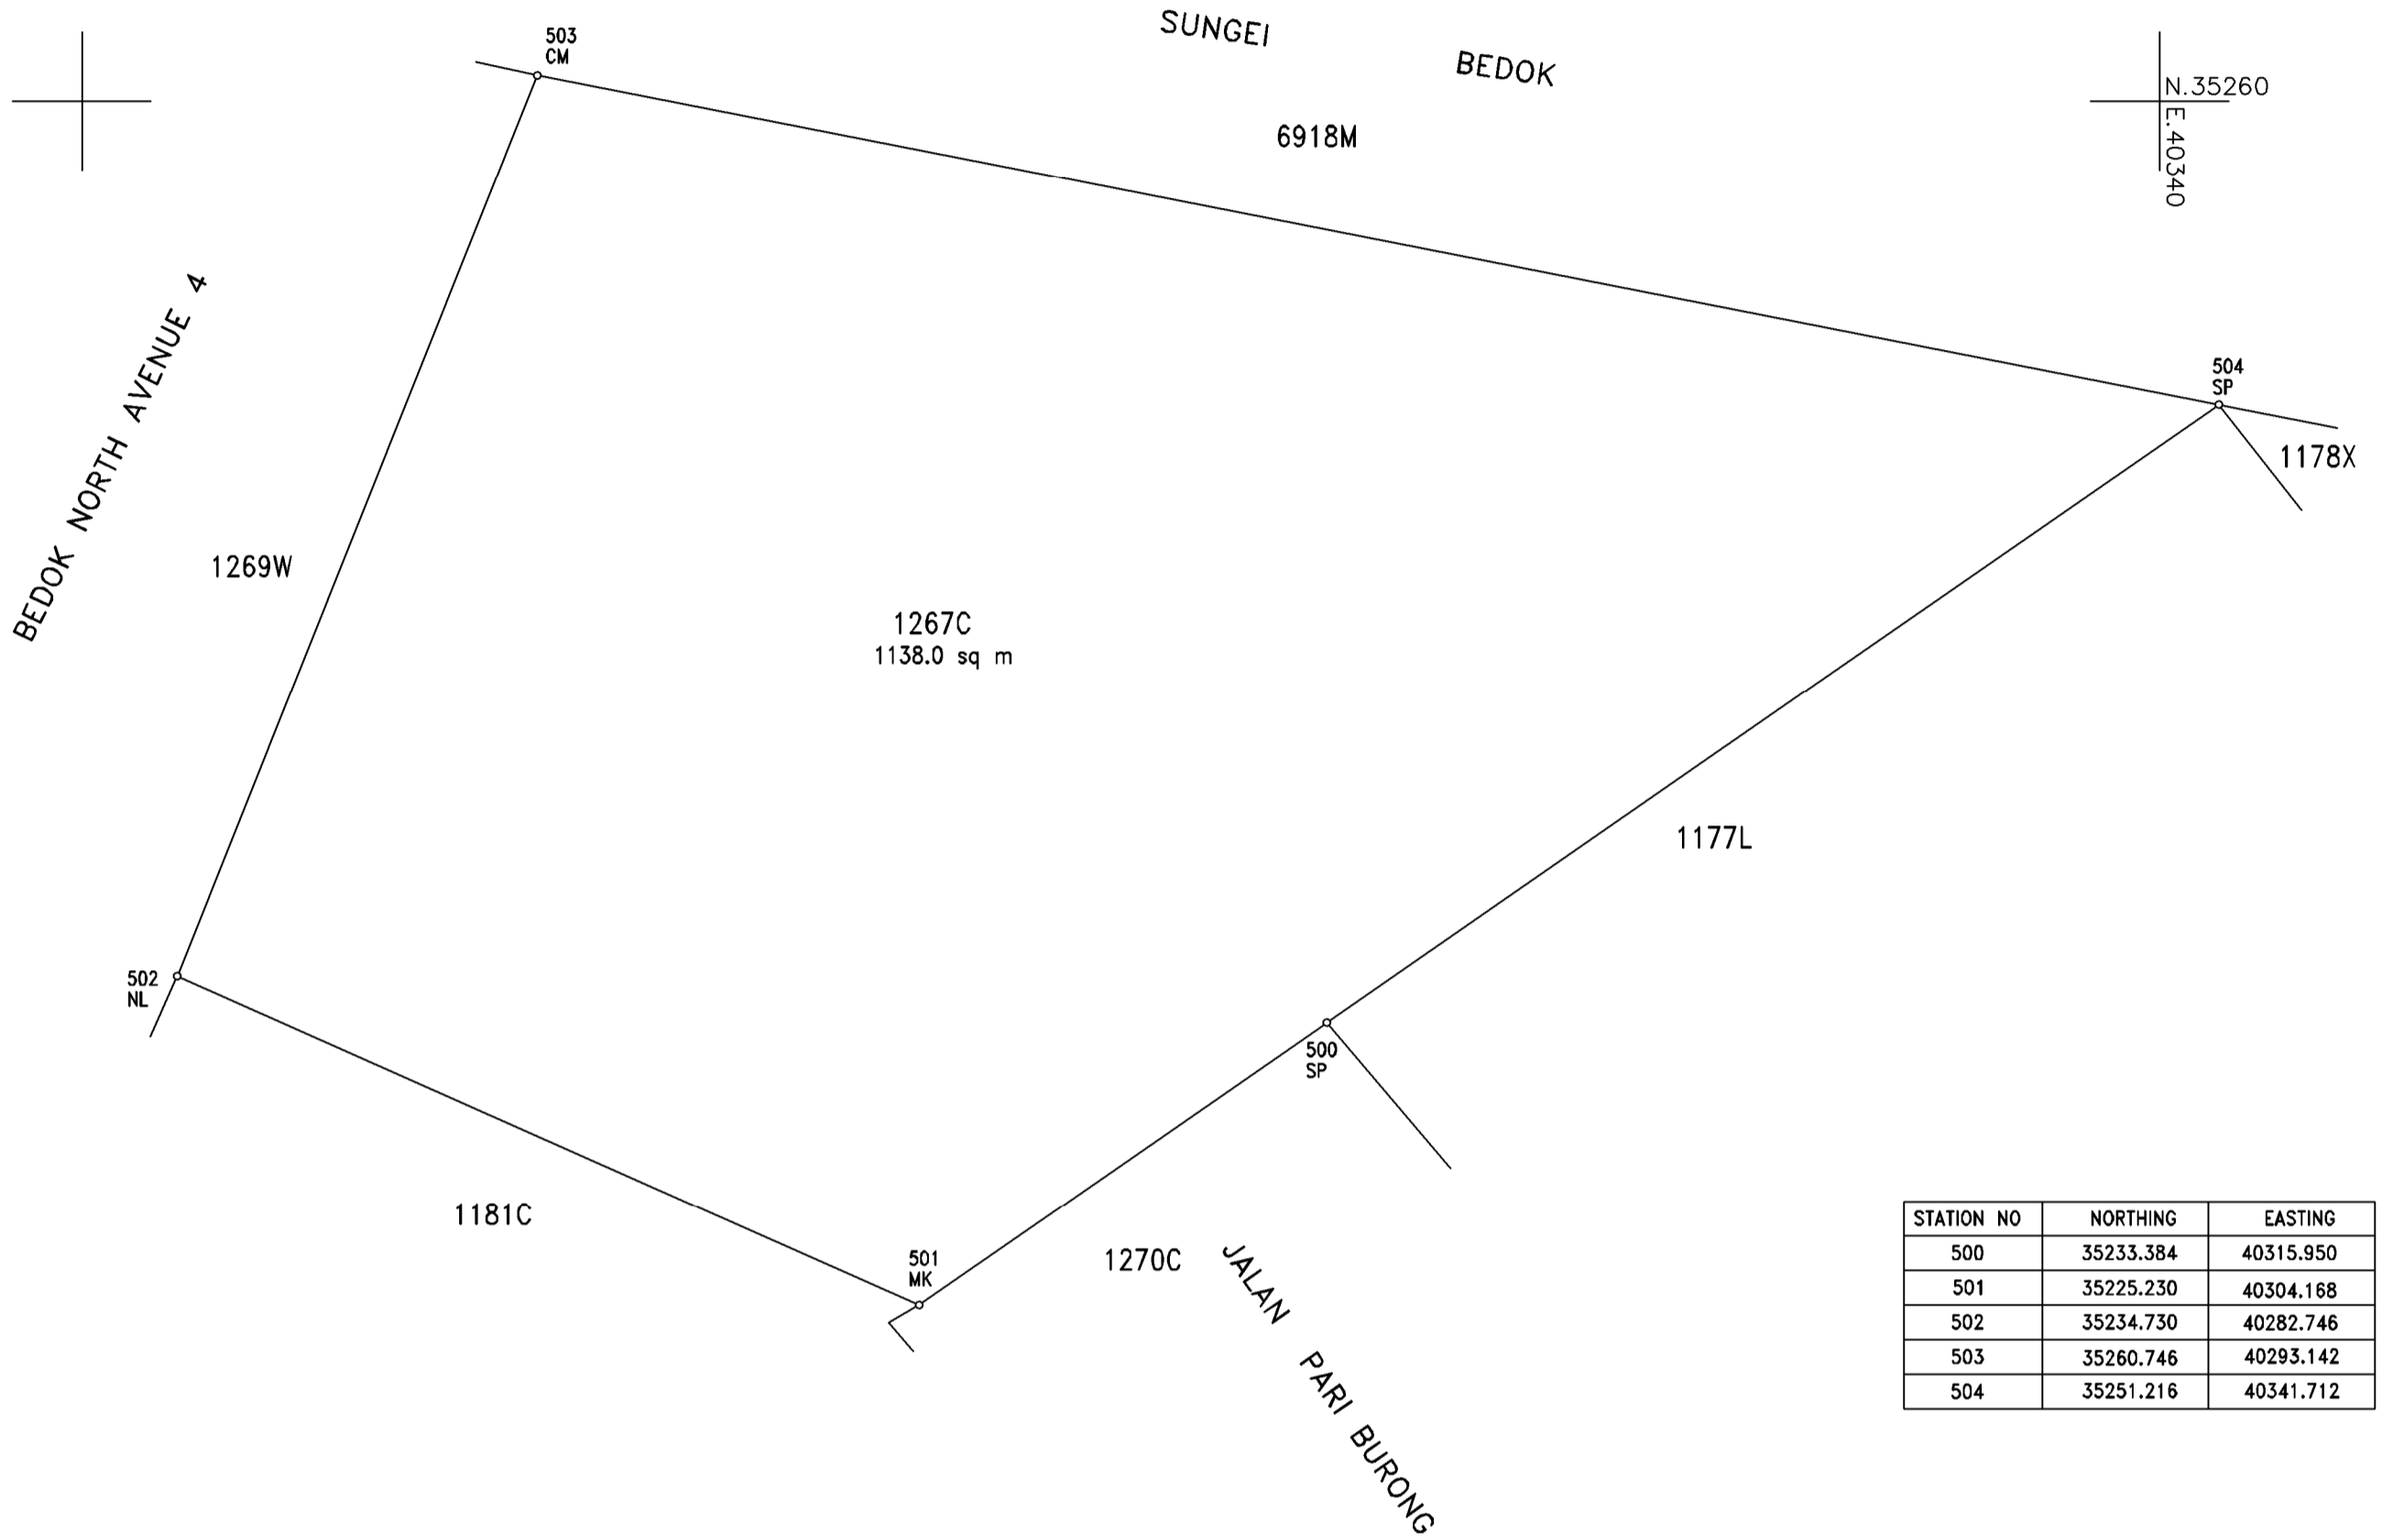

All coordinates shown are based on SVY 21 Datum	Drawn by <i>Swe</i> 05.07.2008	I, YAP CHEE MING, a surveyor registered under the Land Surveyors Act (Cap.156), certify that this document has been prepared by me or under my immediate supervision, in accordance with the Boundaries and Survey Maps (Conduct of Cadastral Surveys) Rules 2005 (G.N. No. S 155/2005).  10.07.2008 Registered Surveyor ( Digitally Signed )	Approved			
Surveyed by YAP CHEE MING 04.07.2008	Examined by <i>Loh</i> 07.07.2008		Soh Kheng Peng Chief Surveyor ( Digitally Signed )			
Compiled from	SVY 3626-2008					
Sketch Plans SK82190-001 TO 003	Scale 1 : 200				MUKIM NO. 28	82190
Plan (6A) in SLA/LPR/123.1.69						
Cadastral Maps : 1661						