


LOT NO	ON PLAN	HERE SUBDIVIDED INTO LOTS
3007T	11875	6837K TO 6838N



N. 34600
E. 24520

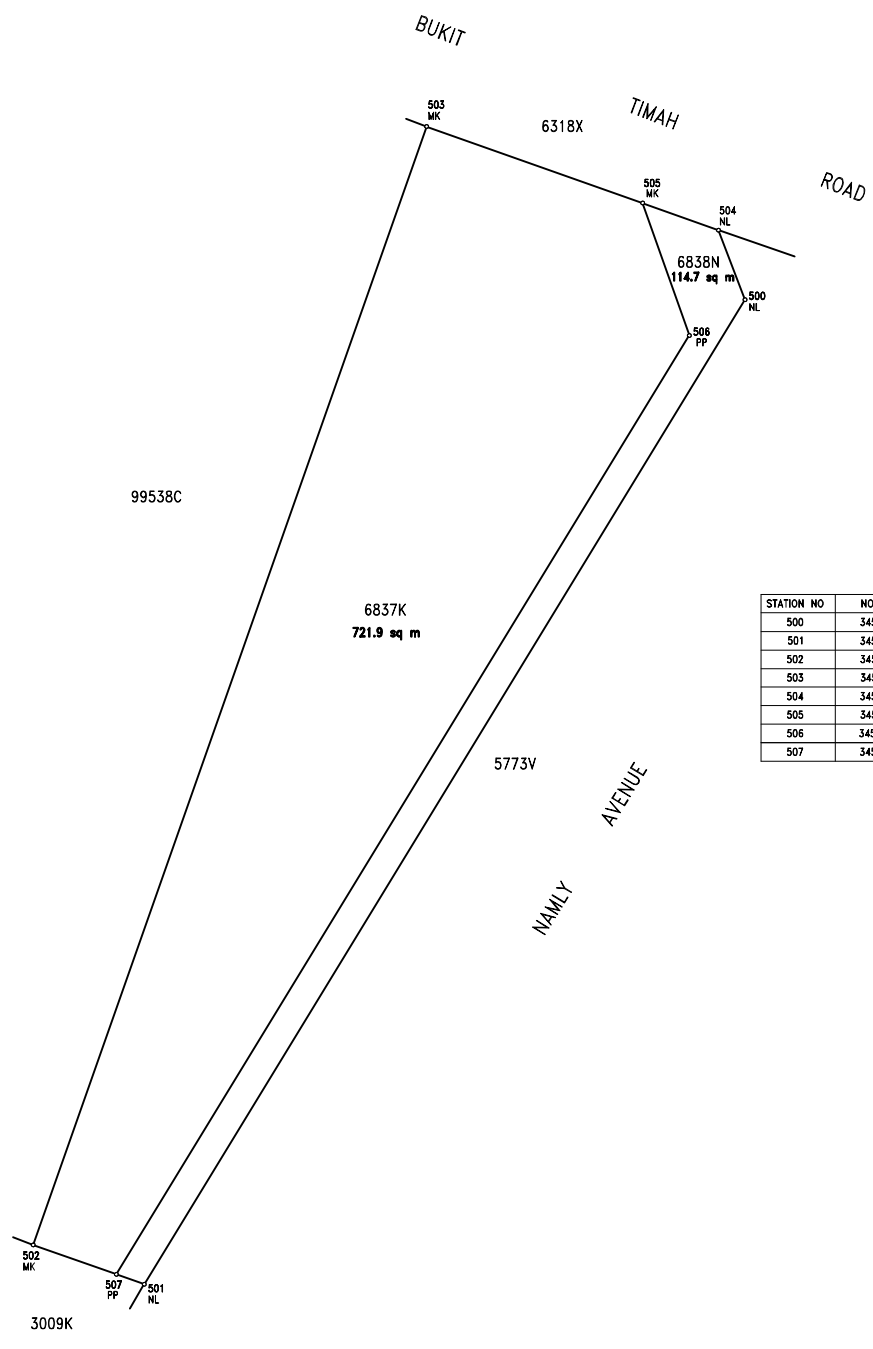

STATION NO	NORTHING	EASTING
500	34587.777	24509.013
501	34534.648	24476.593
502	34536.758	24470.603
503	34597.110	24491.828
504	34591.526	24507.586
505	34592.979	24503.486
506	34585.850	24506.013
507	34535.179	24475.085

N. 34520
E. 24460



All coordinates shown are based on SVY 21 Datum Surveyed by YAP CHEE MING 07.07.2008 Compiled from Sketch Plans SK82191-001 TO 003 Plan (5A) in SLA/LPR/123.1.69 Cadastral Maps : 1703	Drawn by <i>Sue</i> 08.07.2008	I, YAP CHEE MING, a surveyor registered under the Land Surveyors Act (Cap.156), certify that this document has been prepared by me or under my immediate supervision, in accordance with the Boundaries and Survey Maps (Conduct of Cadastral Surveys) Rules 2005 (G.N. No. S 155/2005). 30.07.2008 Registered Surveyor (Digitally Signed)	Approved Soh Kheng Peng Chief Surveyor (Digitally Signed)	
	Examined by <i>Loh</i> 10.07.2008			
	SVY 3624-2008			
	Scale 1 : 200			
	MUKIM NO. 4			

82191