



LOT NO	ON PLAN	HERE SUBDIVDED INTO LOTS
5308T	2481B	8404V TO 8405P

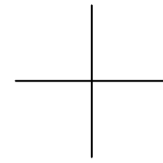

N. 33550
E. 19900

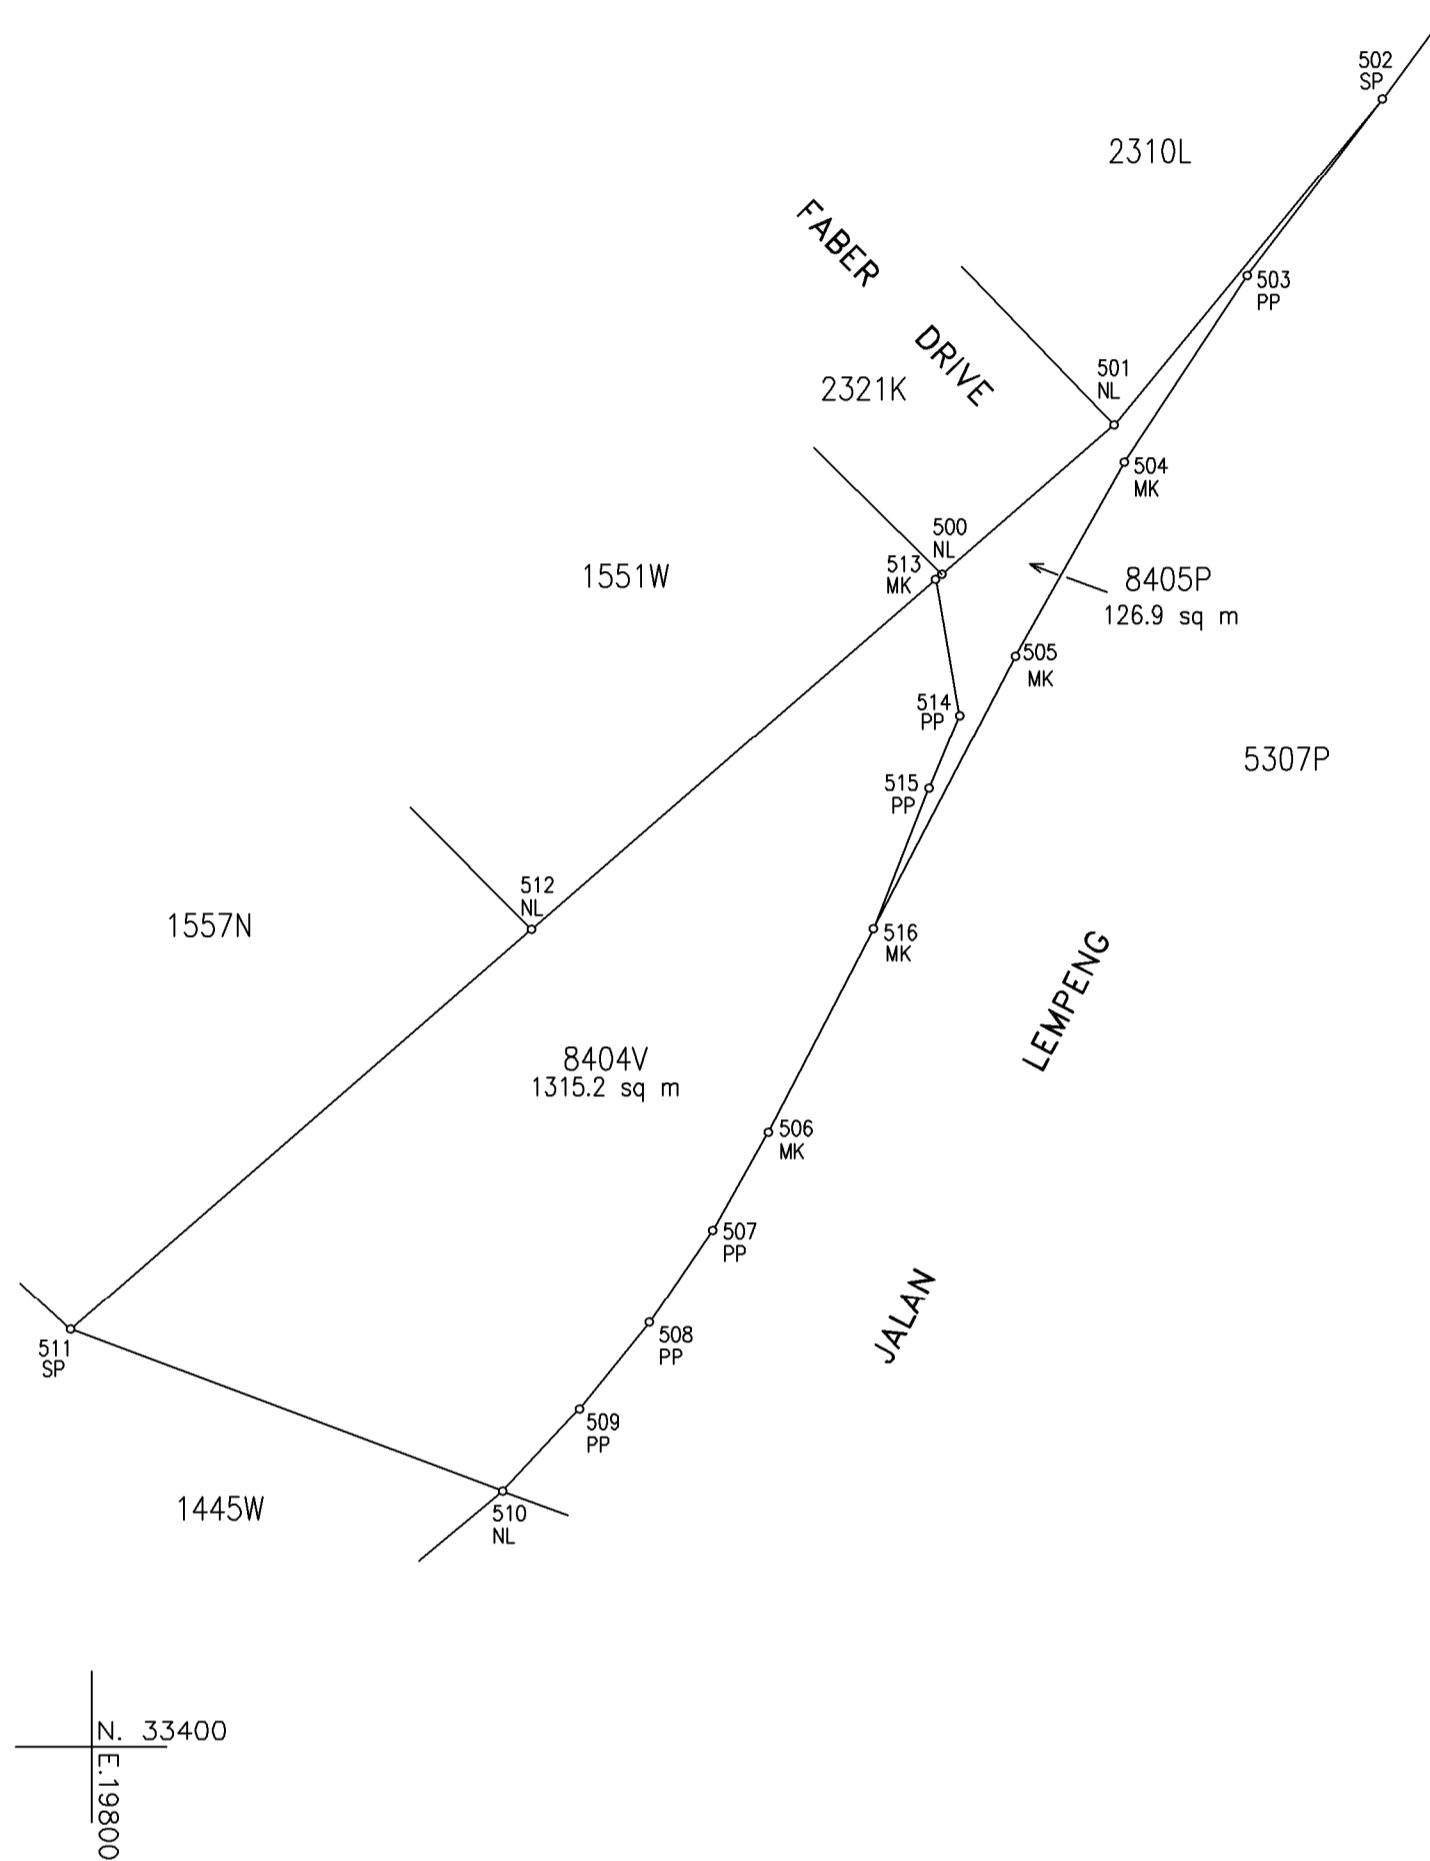

N. 33400
E. 19800

STATION NO	NORTHING	EASTING
506	33440.663	19844.772
507	33434.179	19841.107
508	33428.075	19836.916
509	33422.298	19832.265
510	33416.891	19827.182
511	33427.619	19798.623
512	33454.022	19829.099
513	33477.177	19855.827
514	33468.187	19857.405
515	33463.359	19855.385
516	33454.046	19851.723

All coordinates shown are based on SVY 21 Datum	Drawn by SWE 09.07.2008	I, YAP CHEE MING, a surveyor registered under the Land Surveyors Act (Cap.156), certify that this document has been prepared by me or under my immediate supervision, in accordance with the Boundaries and Survey Maps (Conduct of Cadastral Surveys) Rules 2005 (G.N. No. S 155/2005). 11.07.2008 Registered Surveyor (Digitally Signed)	Approved	
Surveyed by YAP CHEE MING 08.07.2008	Examined by Loh 10.07.2008		Soh Kheng Peng Chief Surveyor (Digitally Signed)	
Compiled from	SVY 3622-2008			
Sketch Plans SK82192-001 TO 003	Scale 1 : 500			
Plan (8A) in SLA/LPR/123.1.69	MUKIM NO. 05		82192	
Cadastral Maps : 1818				